


BIM MODEL M-BAR-1F4TS0-CB00-BIM-000003-Structure.rvt

[illegible]

PROJECT

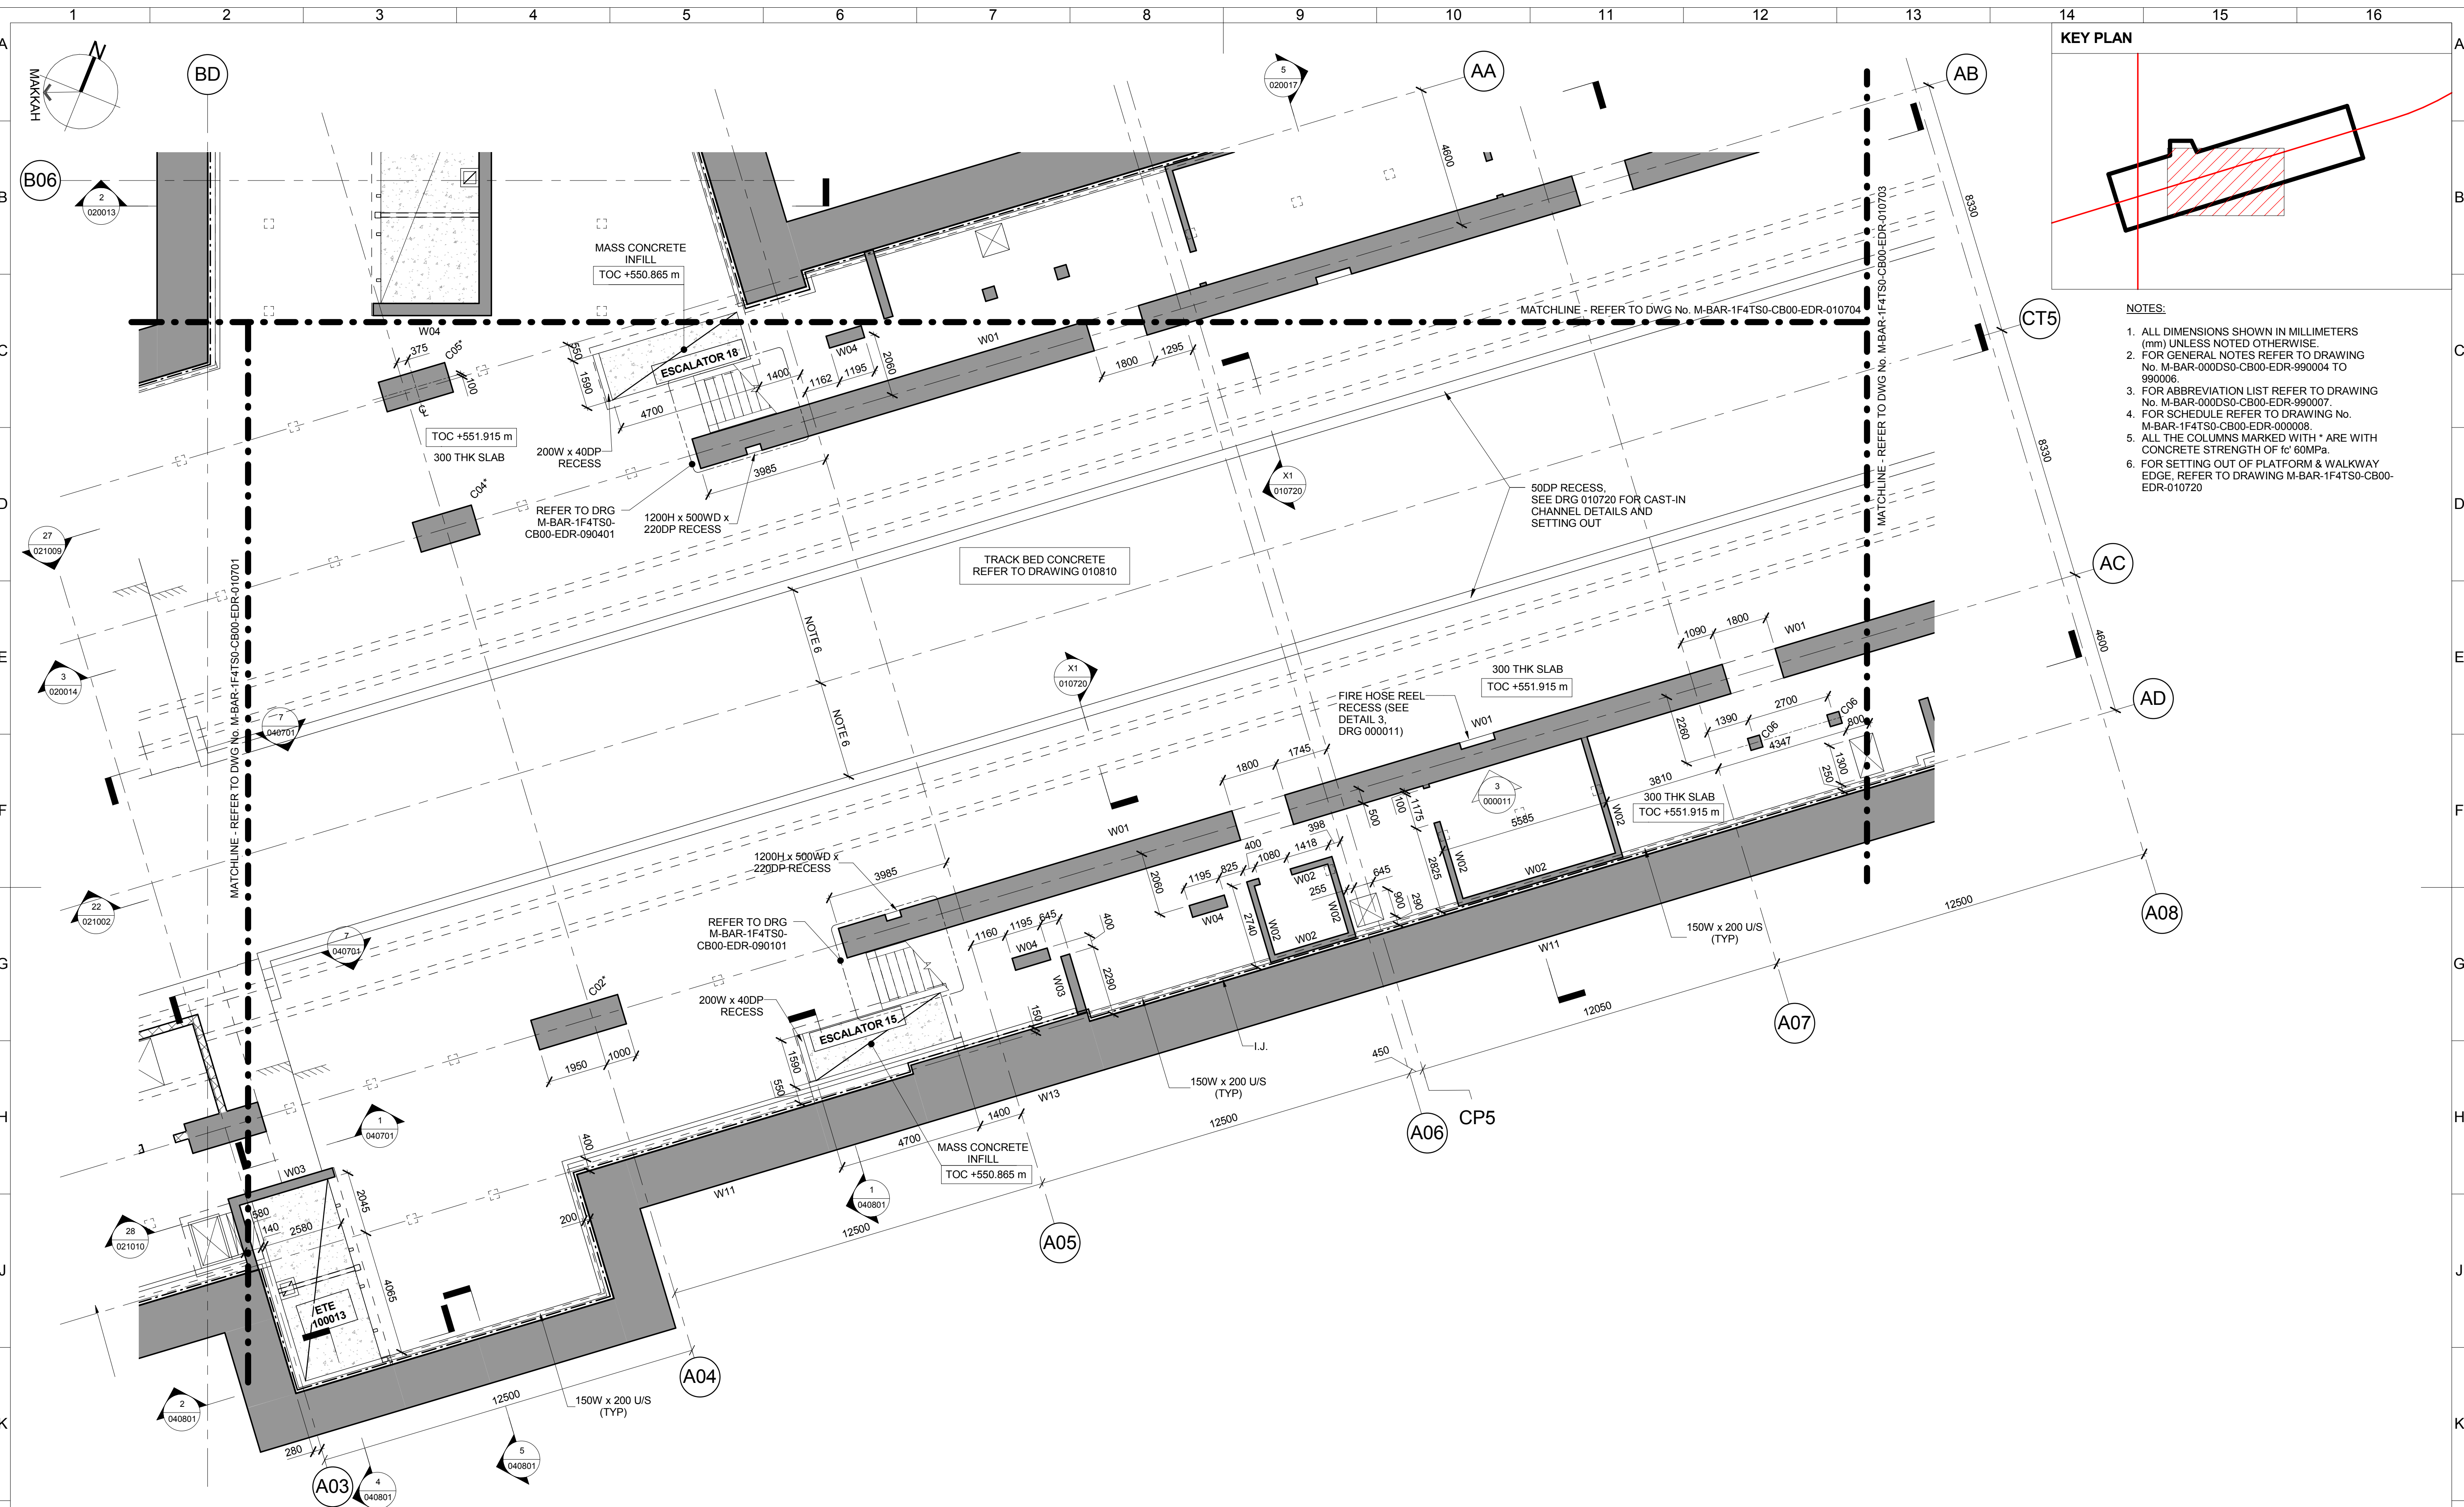

CLIENT



لَهَيْبَةُ الْعُلَيَّا
تَطْوِي مَدِينَةَ الرِّيَاضِ

© 2015 High Commission for the Development of ArRiyadh

BACS CONSORTIUM



LEAD DESIGN ENTITY (LDE)

BACS APPROVAL



This drawing has been Approved and
Certified as acceptable on behalf of the
BACS Consortium

	APPRO
--	-------

NAME _____

[illegible]

DRAWN BY

NAME	
------	--

G.BROGIO

DATE 26/09

SCALE

1 · 100

PAPER

SIZE **A1**

DRAWING TITLE

DEEP UNDERGROUND STATION
LINE 1 - TRANSFER STATION 1F4
STRUCTURE
GENERAL ARRANGEMENT
P07 LINE 5 PLATFORM - SHEET 2

DRAWING NUMBER

M-BAR-1F4TS0-CB00-EDR-010702

REVISION

000

000

--	--